



fasade mot syd

Date:		Kont./tegn:		Målestokk		Sigrun Ugland	
06.02.06		S.U		1:100		tegnfirma	
Godkjent:				Jan Daland			
Fasade mot syd				Filnavn:			

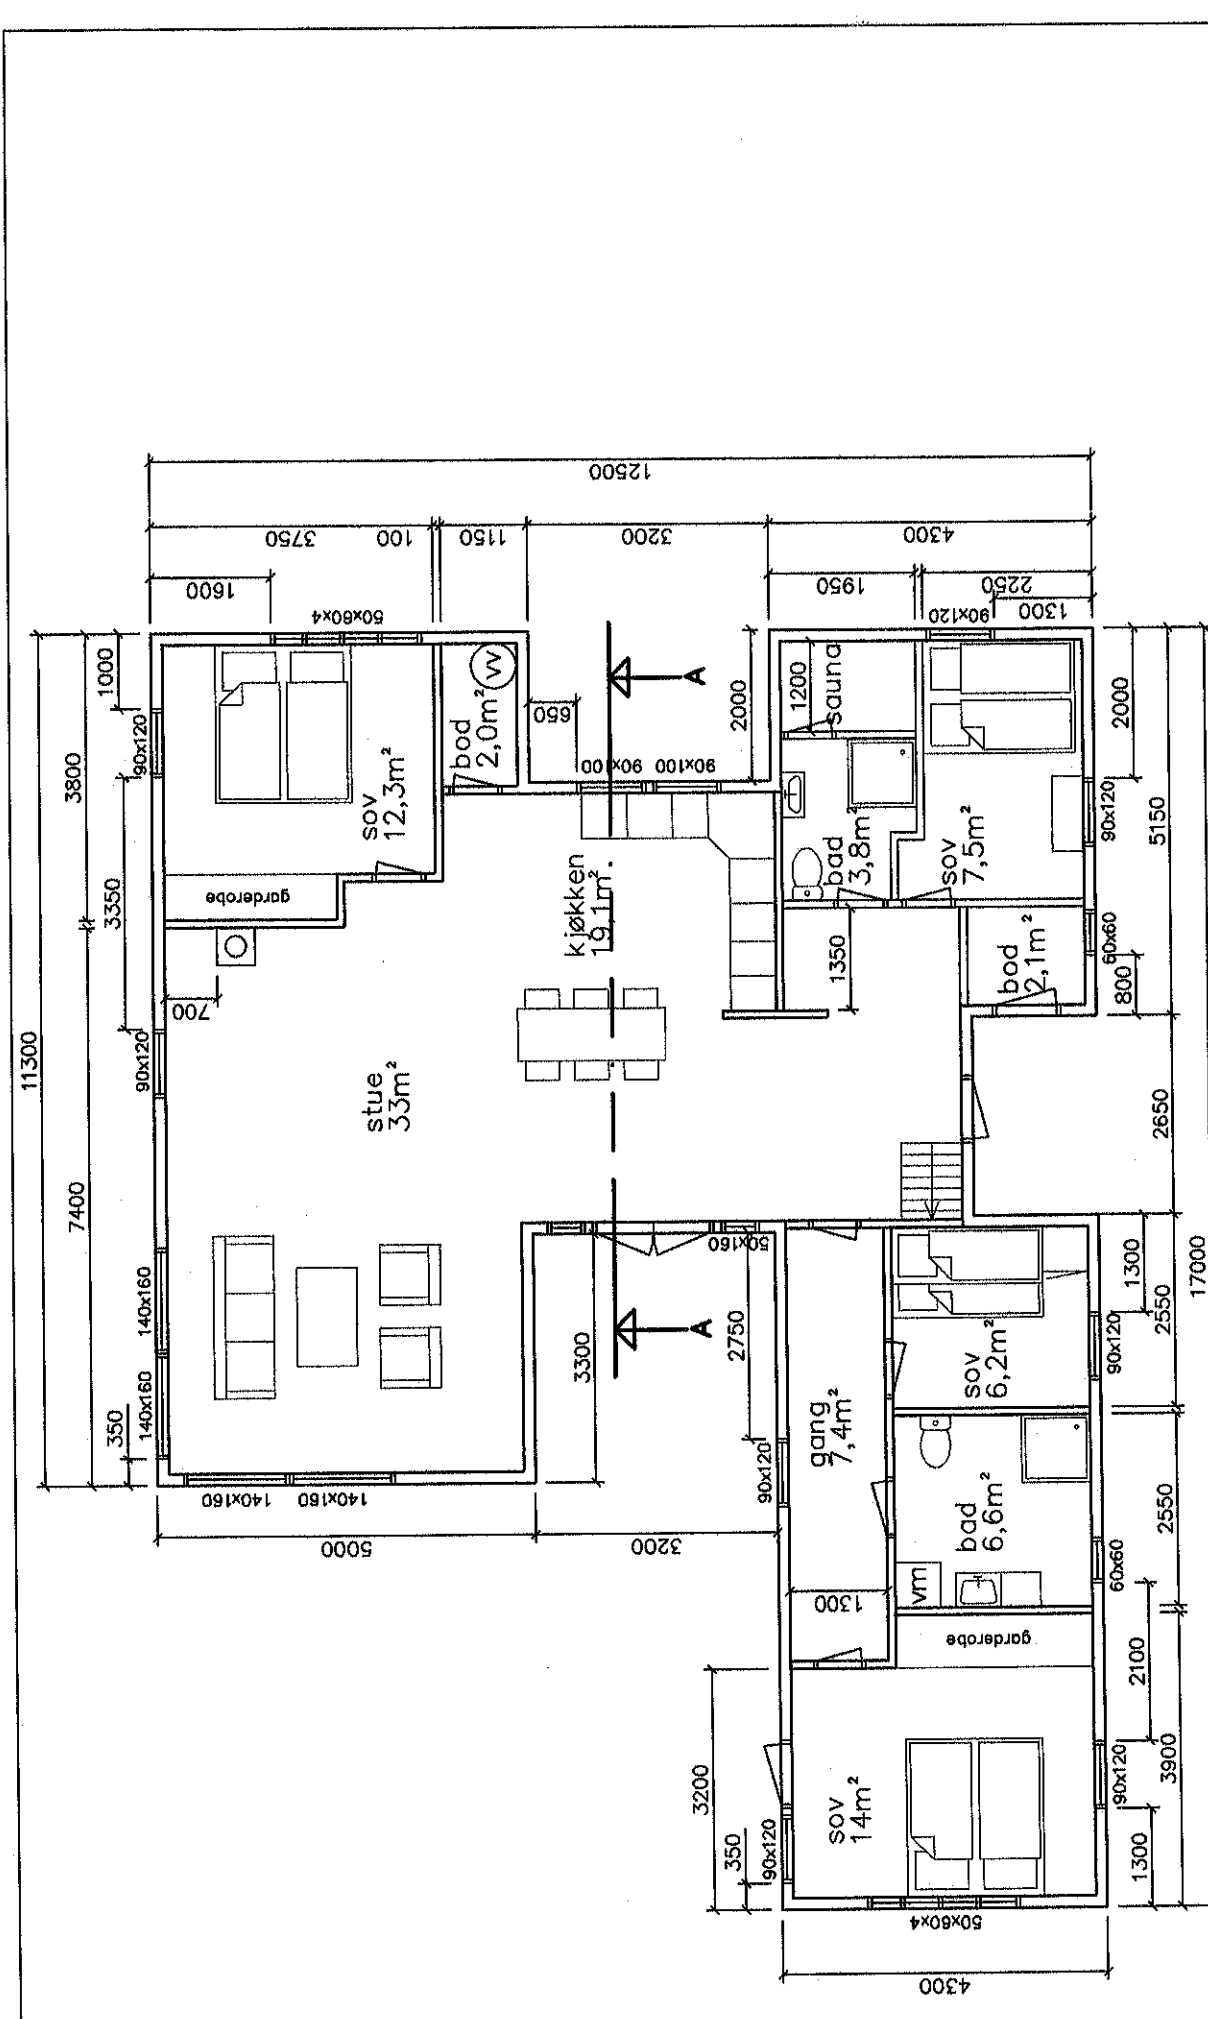


Date: 06.02.06		Artist/Designer: S.U.	Scale: Målestokk 1:100	Architect: Sigrun Ugland tegnefirma
plan 1.etg.			Client: Jan Døland	File name:

grunnflate 145 m²

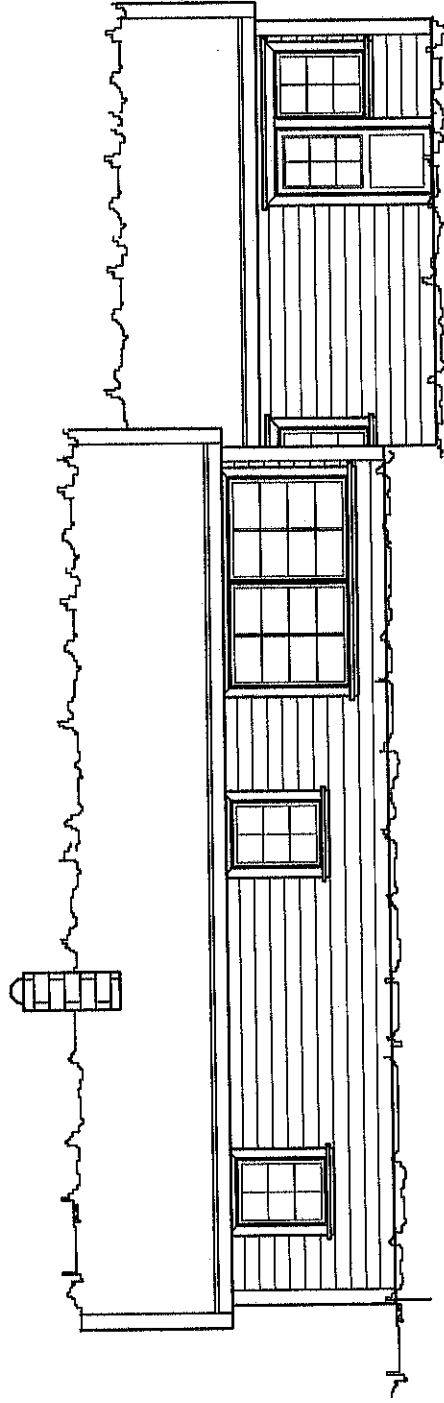


fasade mot vest

Date:	06.02.06	Konst./tegnet	S.U.	Godkjent	Målestokk	1:100	Sigrun Ugland tegnfirma
Fasade mot vest							Jan Daland
							Forvnr:

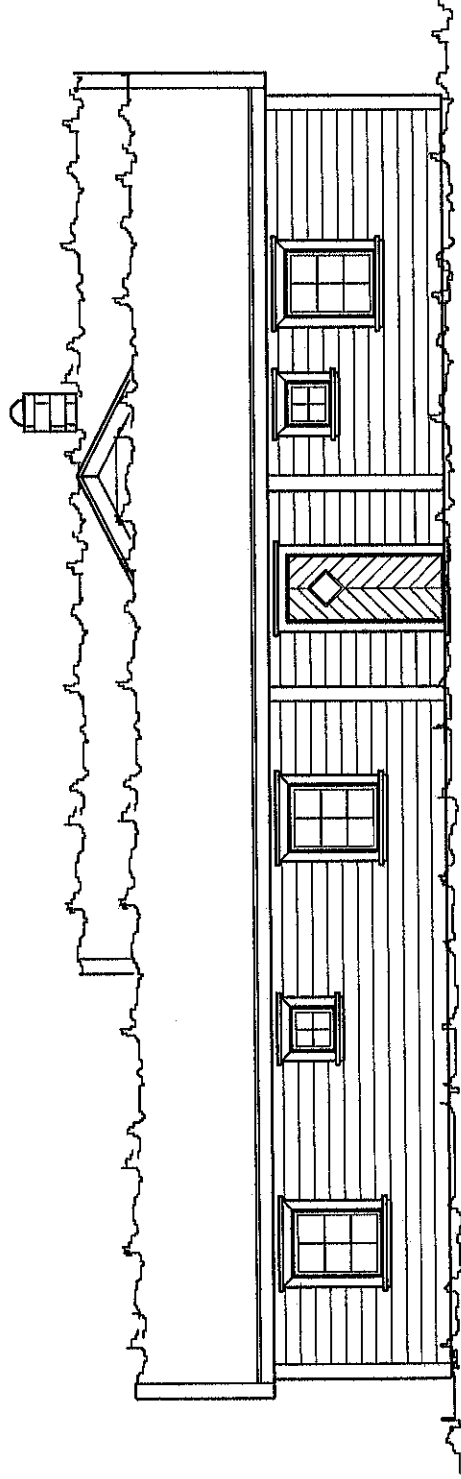


fasade mot øst

Date:		Målestokk		Sigrun Ugland	
06.02.06		1:100		tegnfirma	
Konst./tegnr:		Søkkjant		Jan Daland	
S.U.				Finnert:	
Fasade mot øst					

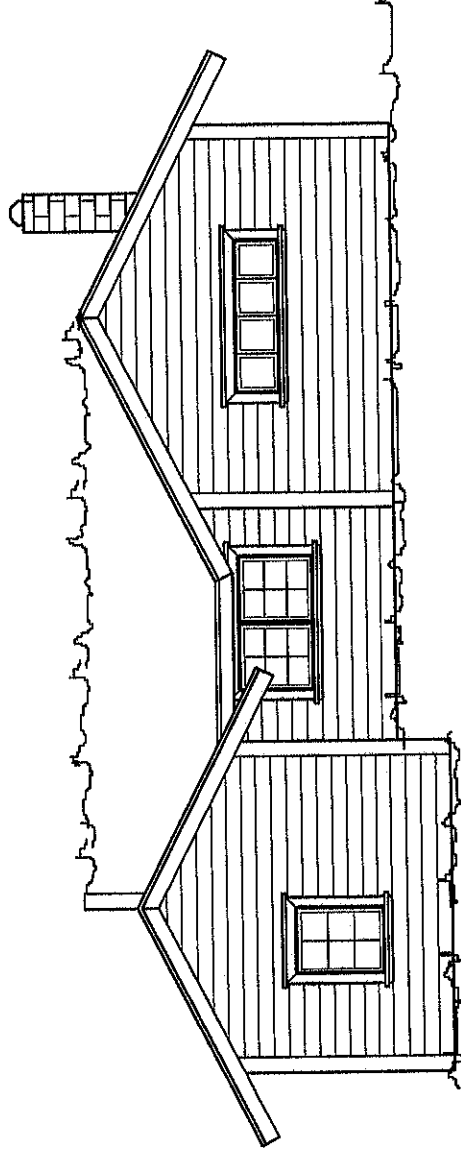


fasade mot nord

Dato:	Konst./tegnst.	Godkjent	Målestokk	Sigrun Ugland
06.02.06	S.U		1:100	tegnfirma
Fasade mot nord				Jan Daland
				Flisovr:

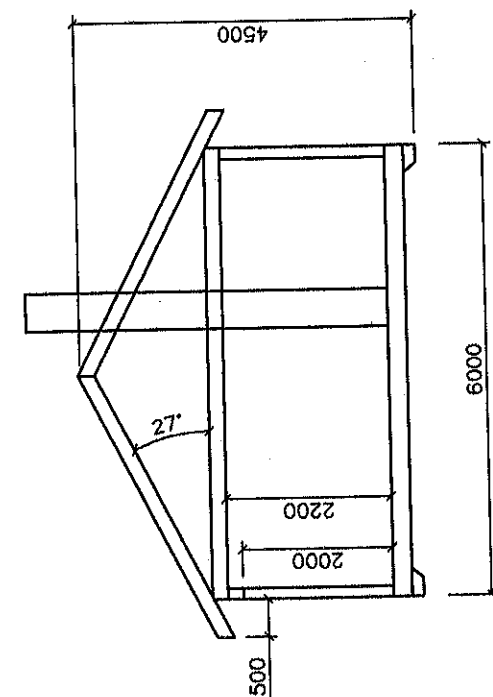

Snitt A-A

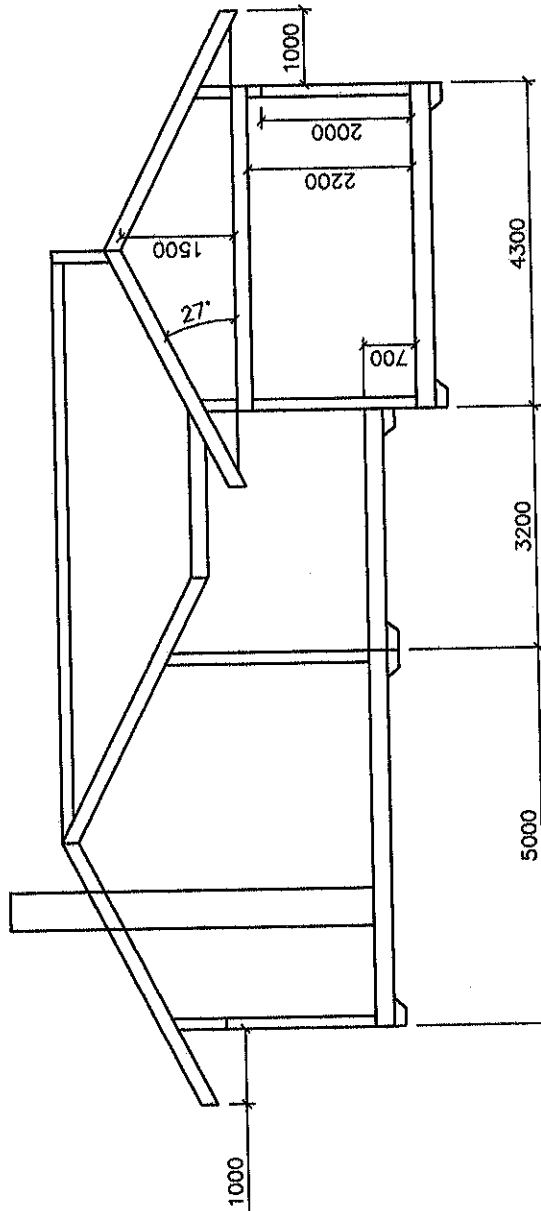

Dato: 06.02.06		Konst./tegn	Godkjert	Målestokk	Sigrun Ugland tegnfirma	
S.U.				1:100		
Snittegninger				Jan Daland		
				Elev:		